

8' interior doors  
 Geothermal  
 Radiant Heat throughout including shower  
 12' walls kitchen/dining/living area. Vaulted,  
 footings 4'  
 Future space above 9' ceiling area  
 A/C in Shop  
 3 Cupolas




Living Area: 2232 Sq ft  
 Shop Area: 3176 Sq ft

**MAIN FLOOR**  
 SCALE: 3/16" = 1'-0"

All Trusses are Pre-Engineered to each building  
 Trusses come with 30lb Ground Snow Loading  
 on Top Chord.  
 Optional Bottom chord  
 rafter available to meet your  
 specific building needs.

Metals Panels are 29 gauge SMP  
 Galvalume AZ250  
 class 4  
 Lifetime Paint Warranty  
 30yrs Fade Warranty  
 20yrs Perforation Warranty  
 Substrate 1.60 mil

4' Trench footings on building exterior and porch Post  
 Concrete Storm Shelter safe room with safe door  
 Attic Insulation R49  
 Wall Insulation R23 1.5" closed spray foam & fiberglass BIB  
 5" Seamless Gutters with Downspouts

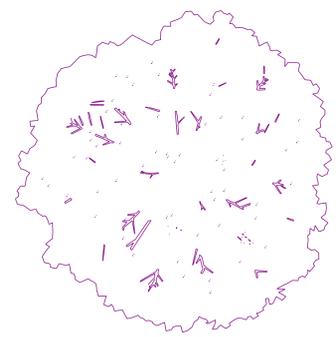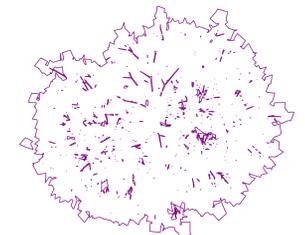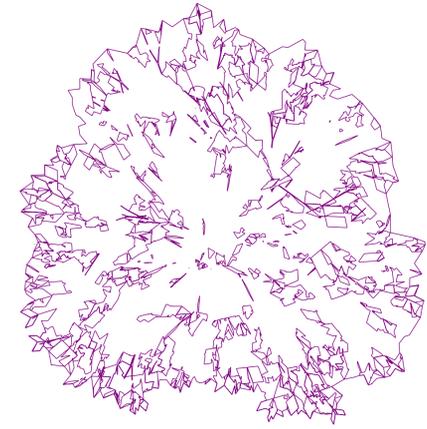



**Front Elevation**  
SCALE: 1/4" = 1'-0"

Garage Doors:  
1- 16'x8' Insulated with window panels OHD  
2- 14'x14' Insulated with window panels OHD


Windows:  
2- 3'x6' double hung mullied  
3- 2'6"x3' double hung mullied



**Left Elevation**  
SCALE: 1/4" = 1'-0"


Windows"  
2 3'x6' double hungs mullied  
transom above

Patio Door:  
16' Patio Door

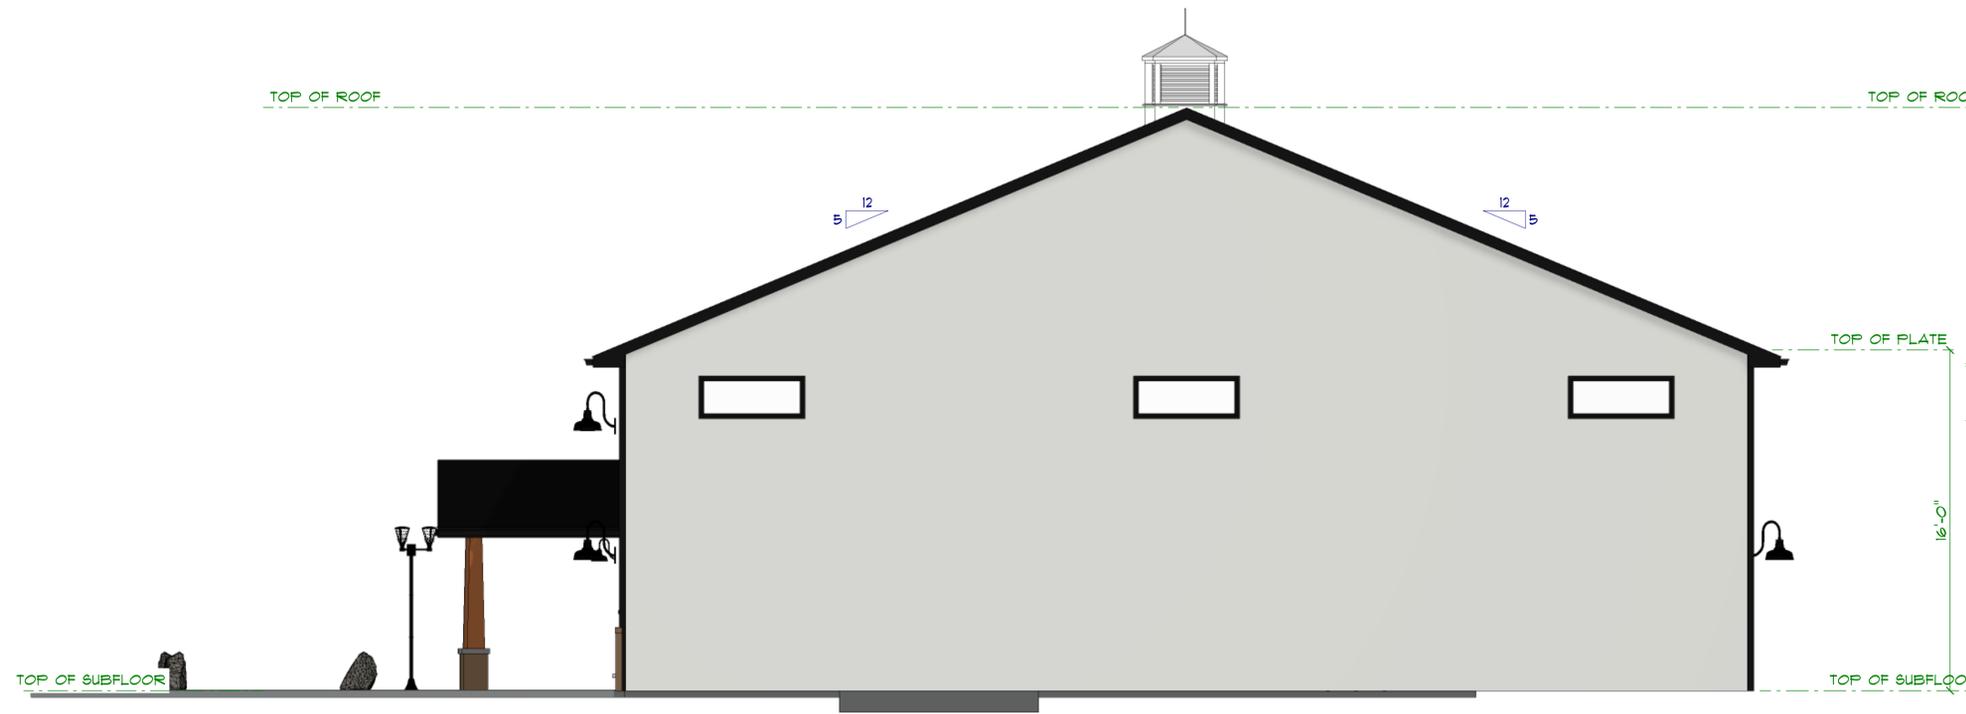

Right Elevation  
SCALE: 1/4" = 1'-0"


Windows:  
3 5'x2' Transom windows

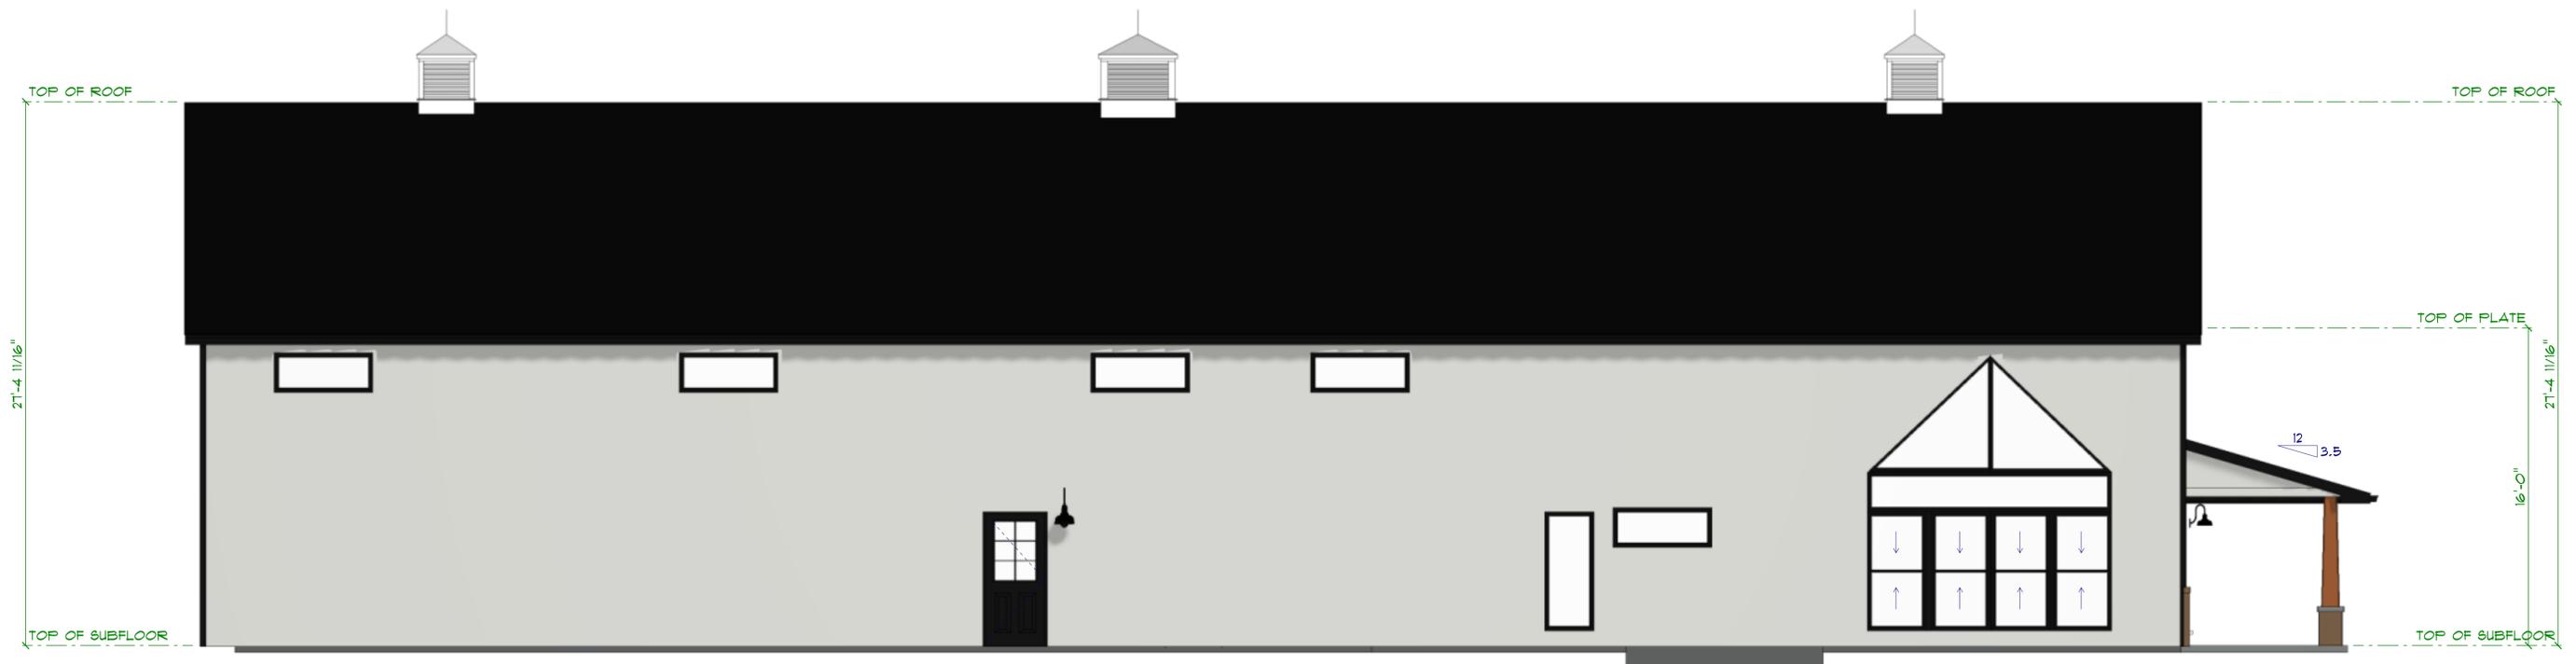

Back Elevation  
SCALE: 1/4" = 1'-0"

Windows  
5- 5'x2' Transom  
1- 6'x2'6" Transom  
4- 3'x6' double hung mullied  
transom  
Triangle window above



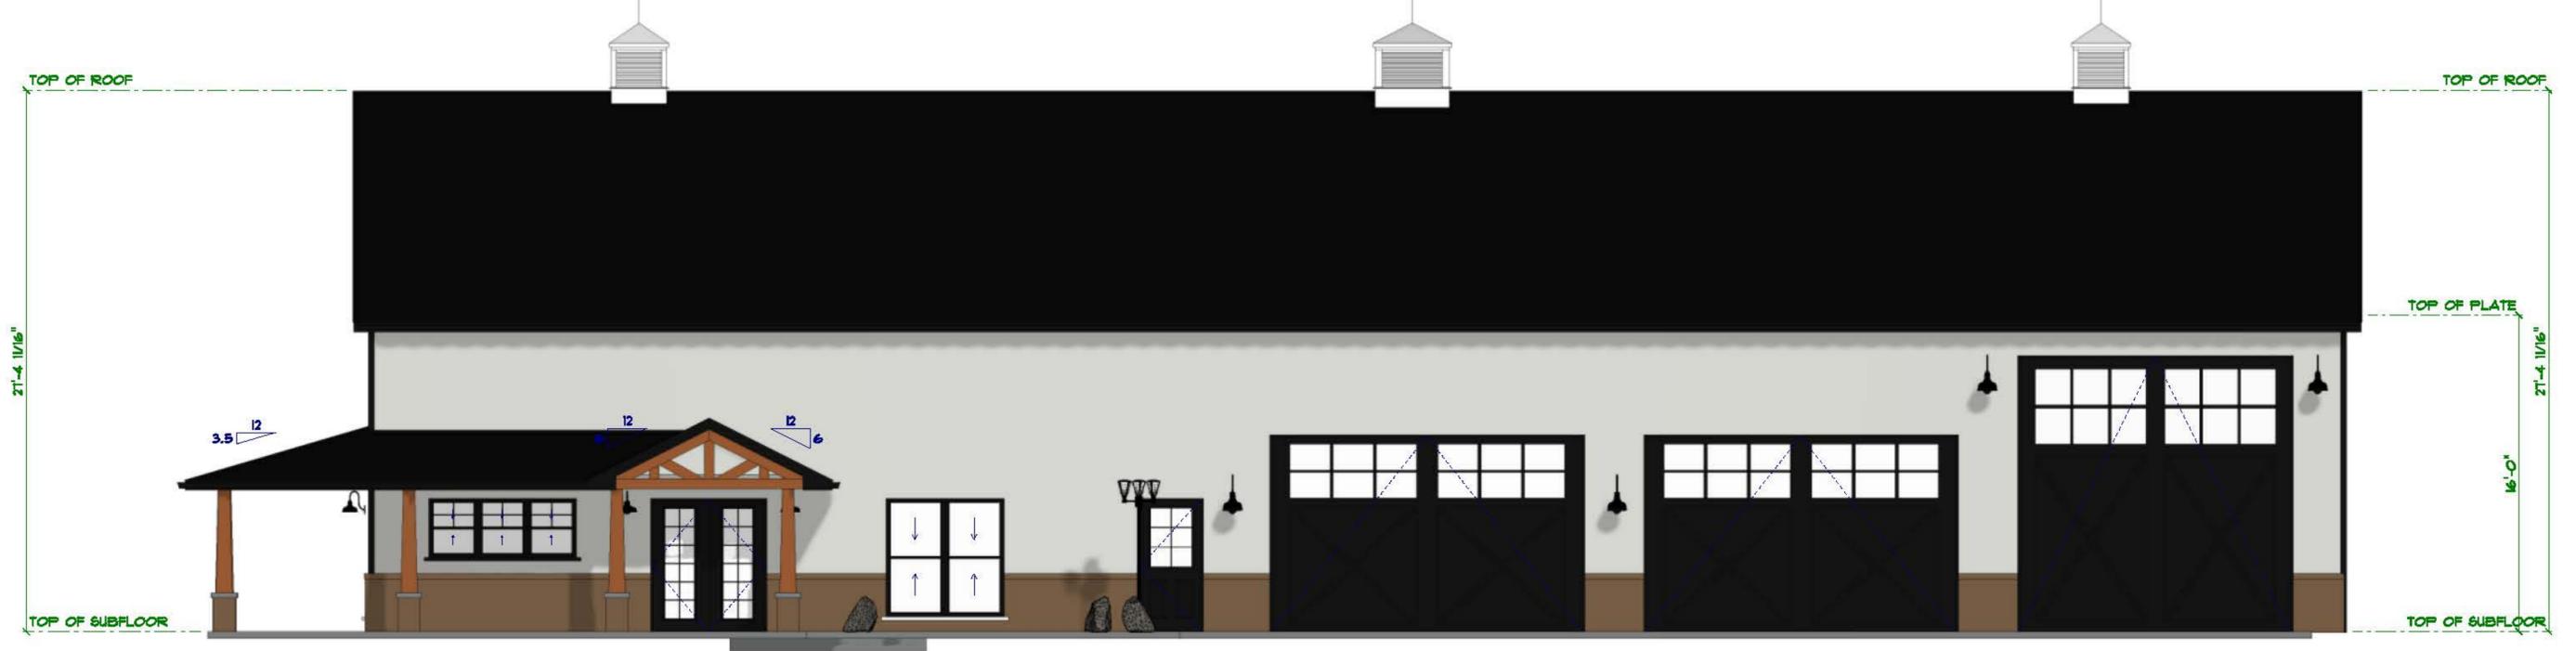

**Front Elevation**  
SCALE: 1/4" = 1'-0"

Garage Doors:  
 1- 16'x8' Insulated with window panels OHD  
 2- 14'x14' Insulated with window panels OHD


Windows:  
 2- 3'x6' double hung mullied  
 3- 2'6"x3' double hung mullied



**Left Elevation**  
SCALE: 1/4" = 1'-0"


Windows"  
 2 3'x6' double hungs mullied  
 transom above

Patio Door:  
 16' Patio Door

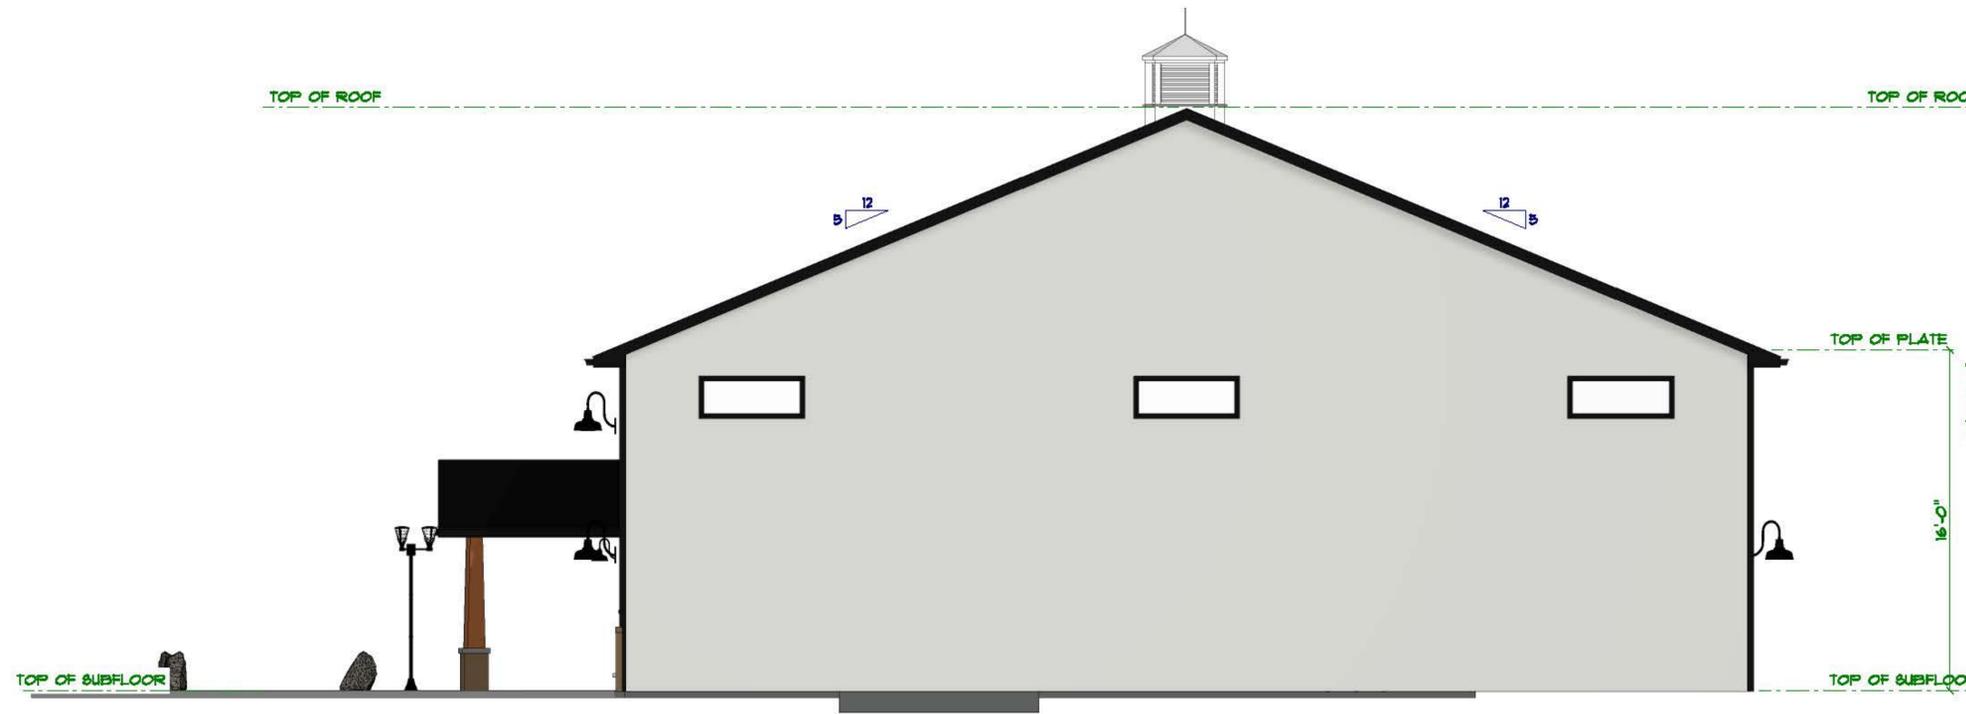


**Right Elevation**  
SCALE: 1/4" = 1'-0"

Windows:  
3 5'x2' Transom windows

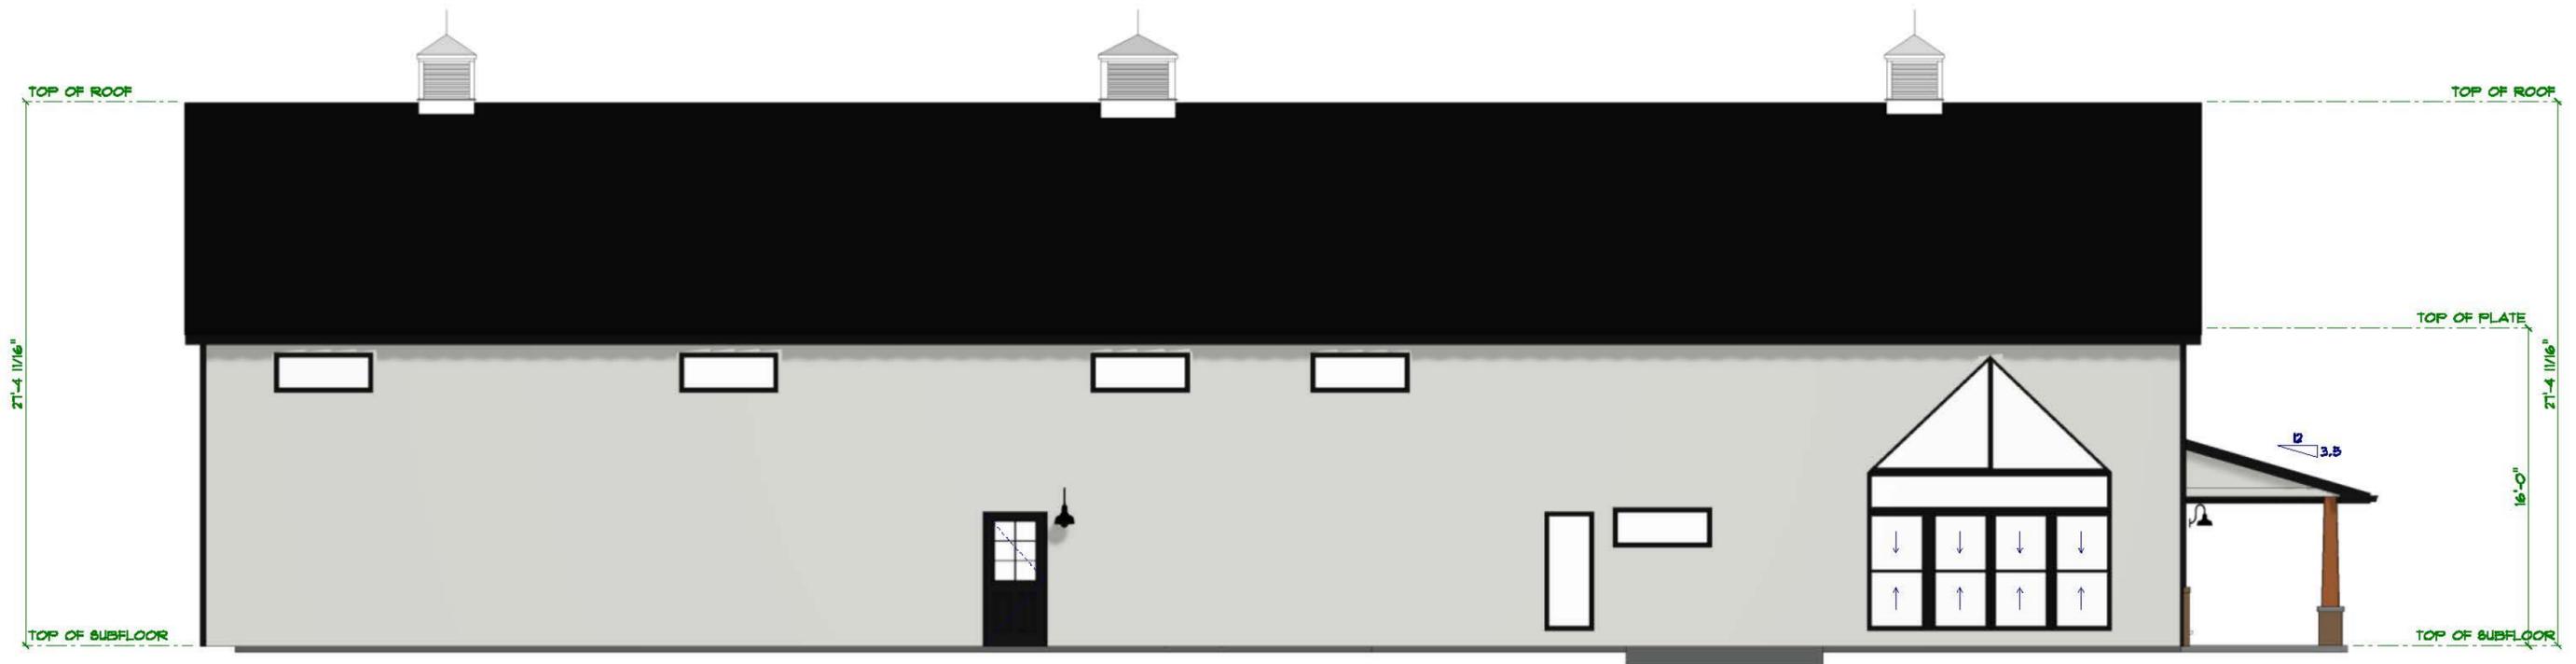

**Back Elevation**  
SCALE: 1/4" = 1'-0"

Windows  
5- 5'x2' Transom  
1- 6'x2'6" Transom  
4- 3'x6' double hung mullied  
transom  
Triangle window above

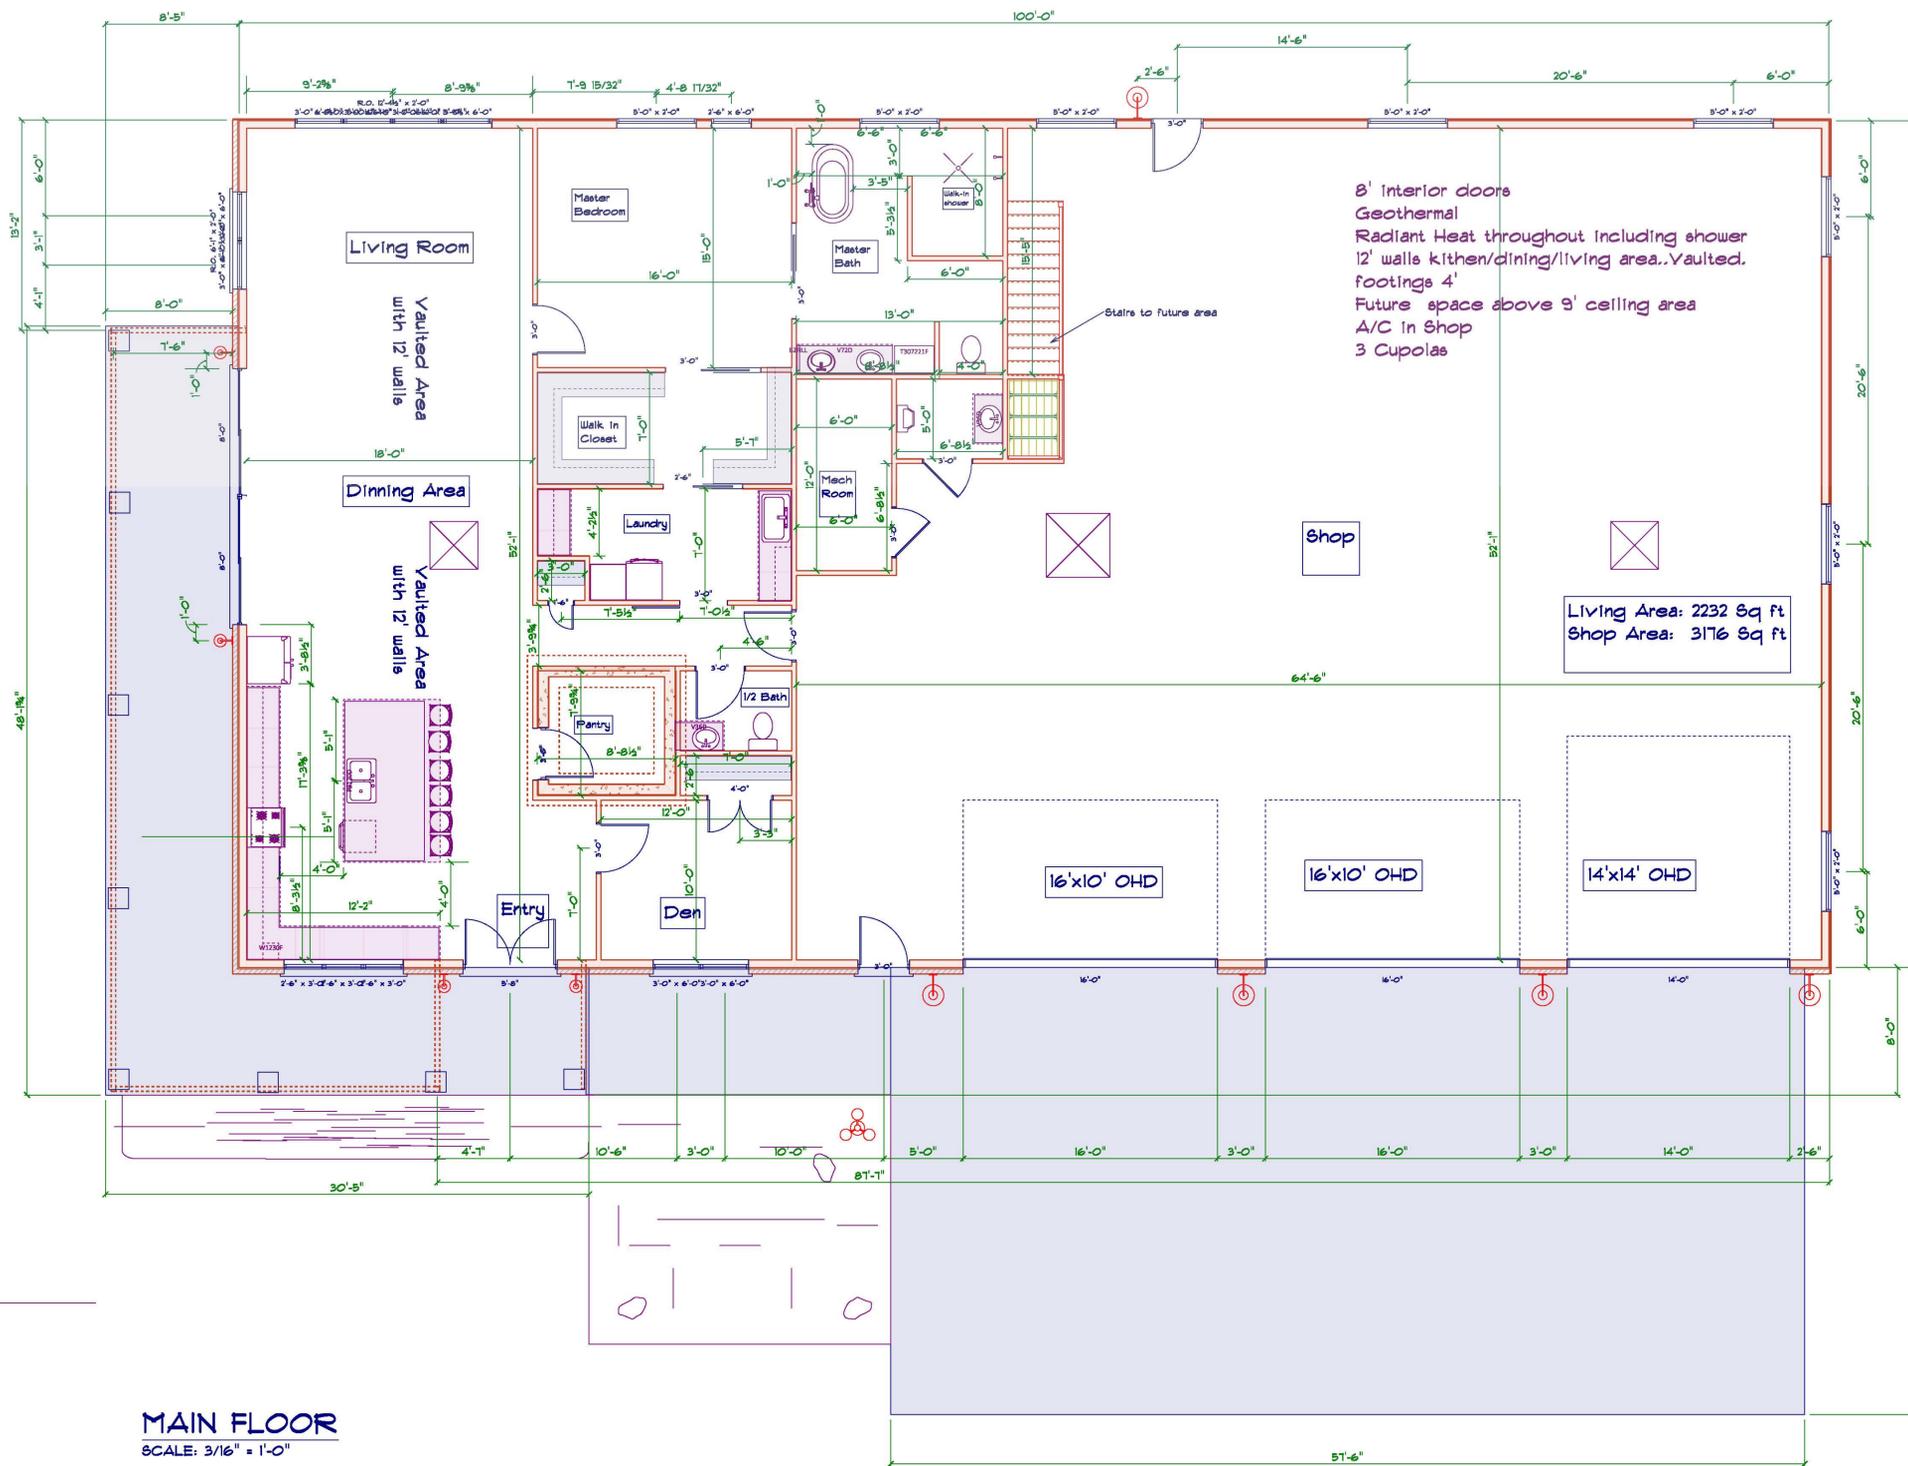

8' interior doors  
 Geothermal  
 Radiant Heat throughout including shower  
 12' walls kitchen/dining/living area. Vaulted.  
 footings 4'  
 Future space above 9' ceiling area  
 A/C in Shop  
 3 Cupolas

Living Area: 2232 Sq ft  
 Shop Area: 3176 Sq ft

All Trusses are Pre-Engineered to each building  
 Trusses come with 30lb Ground Snow Loading  
 on Top Chord.  
 Optional Bottom chord  
 rating available to meet your  
 specific building needs.

Metals Panels are 29 gauge SMP  
 Galvalume AZ250  
 class 4  
 Lifetime Paint Warranty  
 30yrs Fade Warranty  
 20yrs Perforation Warranty  
 Substrate 1.60 mil

4' Trench footings on building exterior and porch Post  
 Concrete Storm Shelter safe room with safe door  
 Attic Insulation R49  
 Wall Insulation R23 1.5" closed spray foam & fiberglass BIB  
 5" Seamless Gutters with Downspouts

**MAIN FLOOR**  
 SCALE: 3/16" = 1'-0"